



7/30/2020 9:36 AM N:\cod\ESTIMATOR DRAWINGS\WEBSITE XM TURNBACK RAMP 30RISE 30FEET RAMP PLAN AND ELEVATIONS.dwg

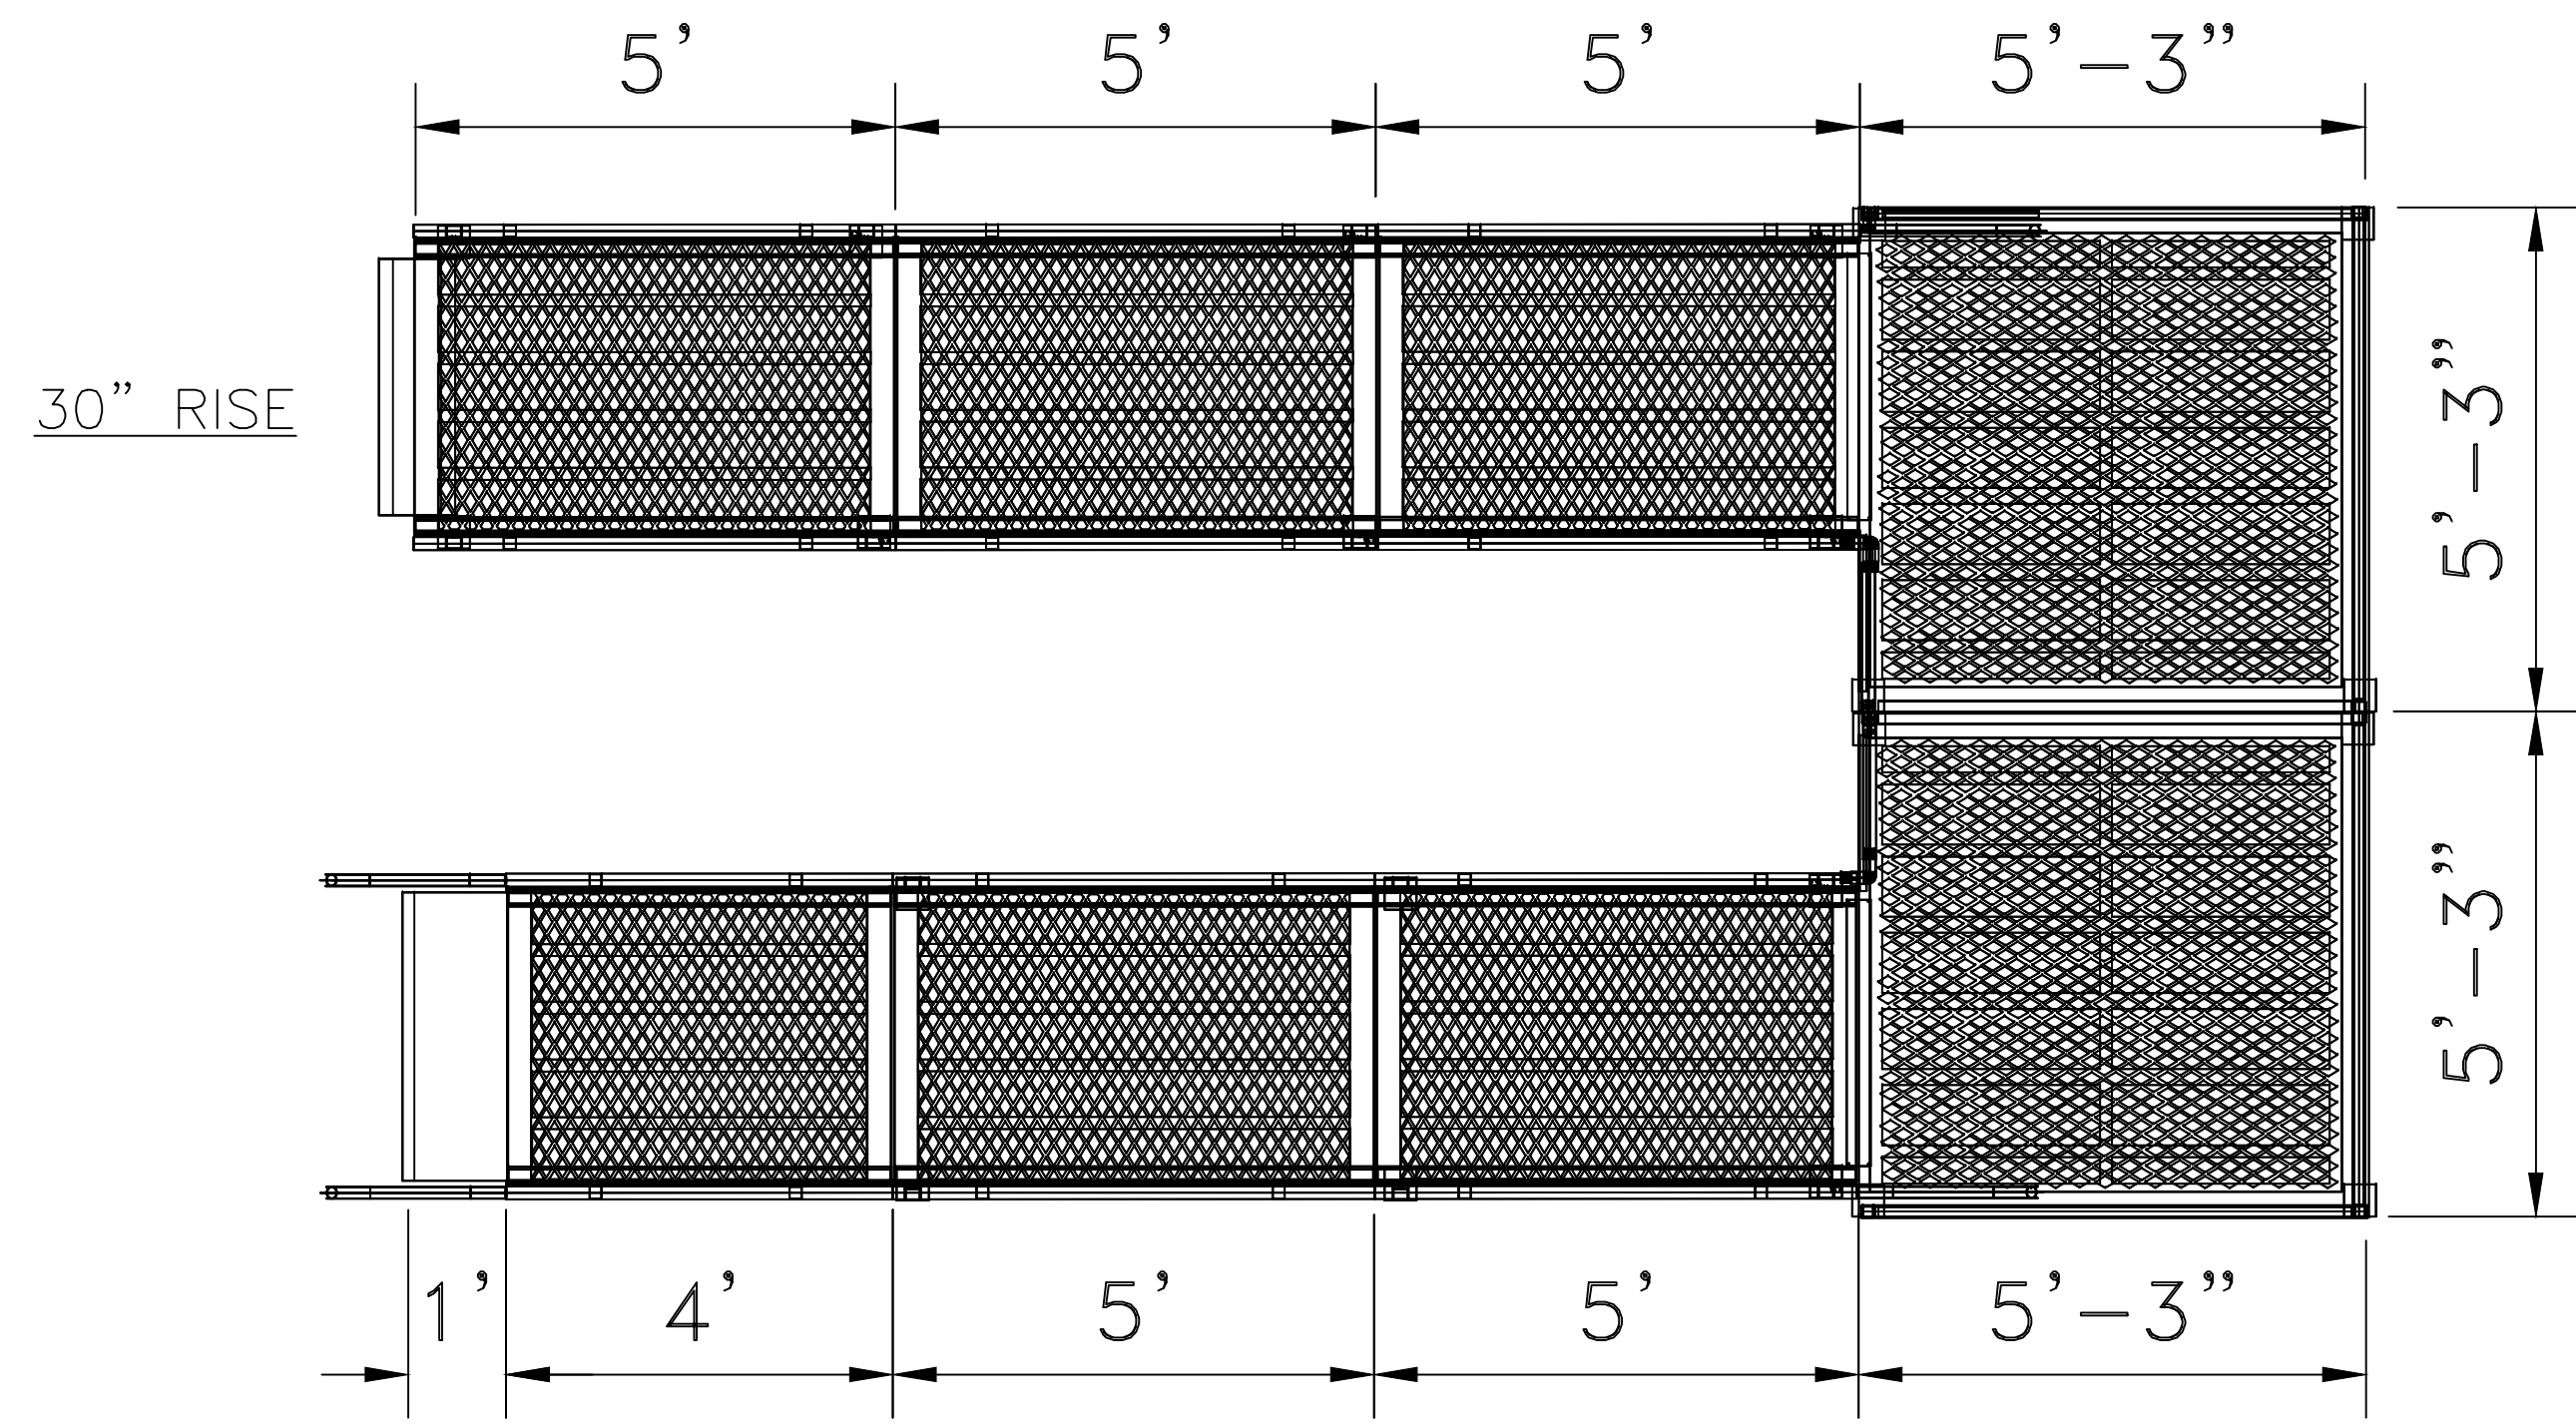


PLAN  
SCALE: 1/2"=1'-0"

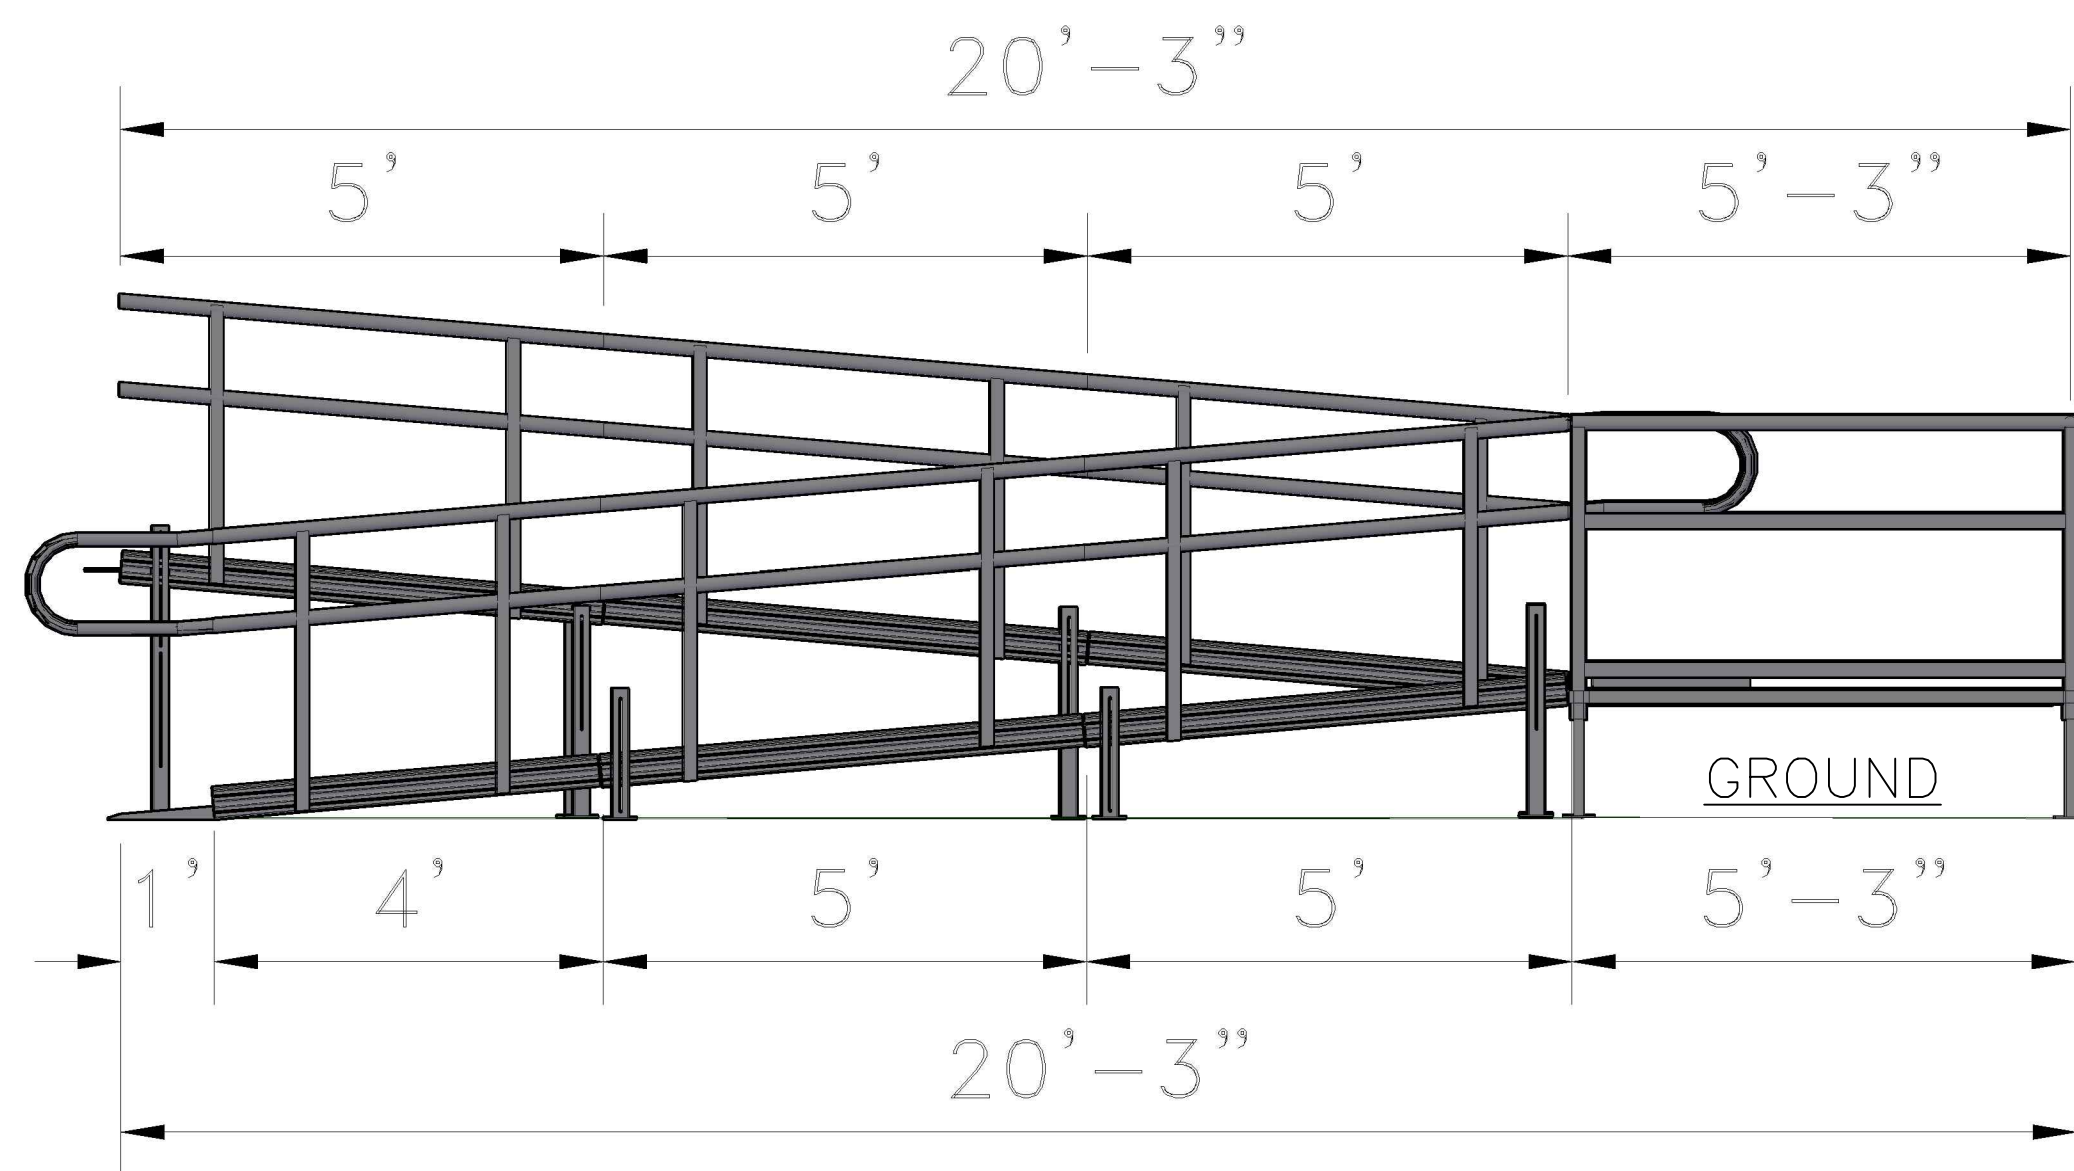

SIDE ELEVATION  
SCALE: 1/2"=1'-0"



REVISIONS	BY

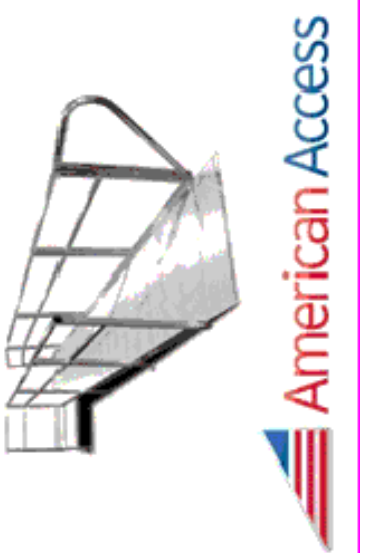

AMERICAN ACCESS INC.  
 3150 STAGE POST DRIVE, SUITE 101  
 BARTLETT, TN 38133  
 888-790-9269 TOLL FREE  
 866-734-7267 FAX  
 WWW.AARAMPS.COM

WEBSITE XM TURNBACK RAMP 30RISE  
 30FEET RAMP PLAN AND ELEVATIONS

DRAWN DC
CHECKED BC
DATE 7.30.2020
SCALE
JOB NO.